
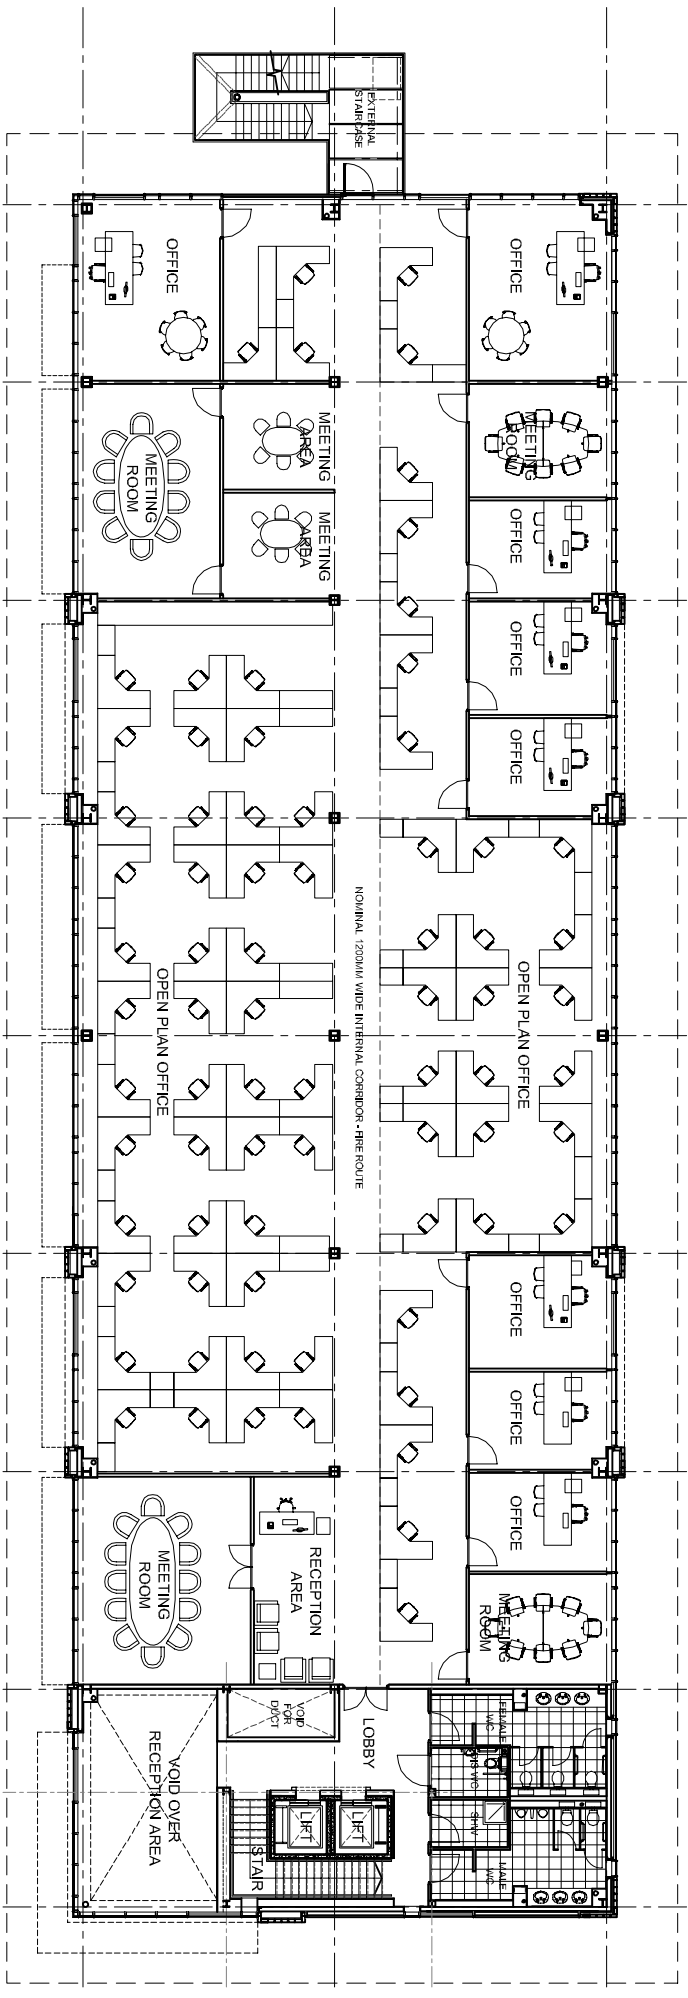


CROSSWAYS BUSINESS PARK - DARTFORD LAKEVIEW WEST OFFICE

 

LAKEVIEW WEST OFFICE - TYPICAL FLOOR PLAN

TOTAL 81 NO. WORKING POSITION

FROGMORE

LAKEVIEW WEST OFFICE
OFFICE SPACE PLANNING LAYOUT
OPTION 2 - CELLULAR AND OPEN PLAN

DRG NO. 2716/MK/1107A
SCALE 1:250 @ A4
DATE MARCH 2008

