
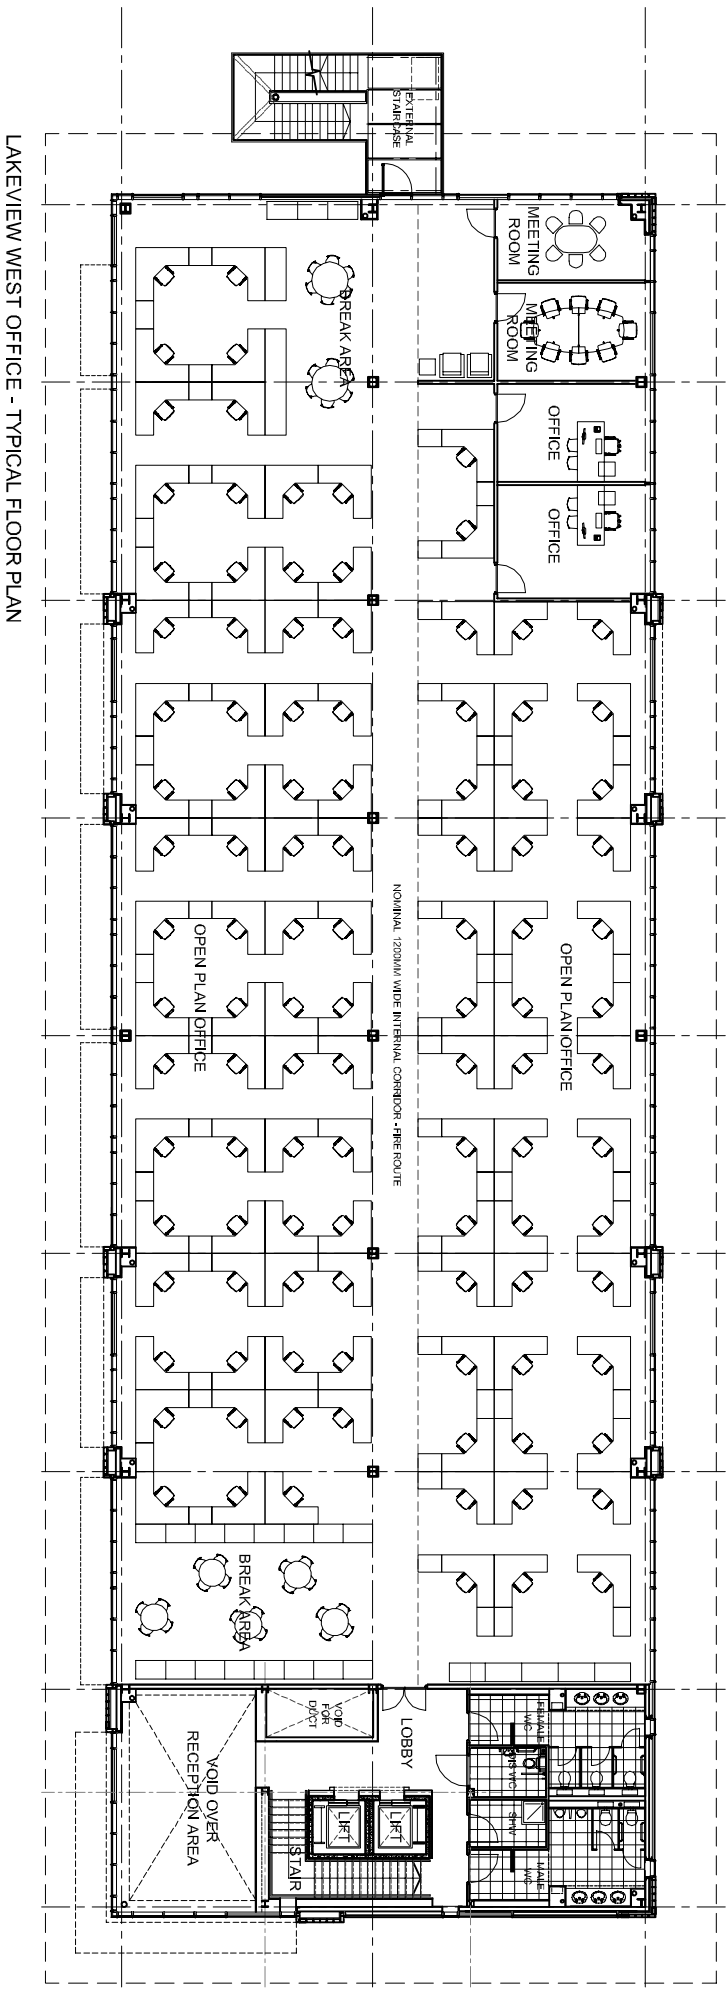


CROSSWAYS BUSINESS PARK - DARTFORD

LAKEVIEW WEST OFFICE

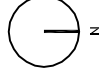

TOTAL 111 NO. WORKING POSITION

FROGMORE

LAKEVIEW WEST OFFICE
OFFICE SPACE PLANNING LAYOUT
OPTION 1 - OPEN PLAN

DRG NO. 2716/MK/1106A
SCALE 1:250 @ A4
DATE MARCH 2008

MICHAEL
SPARKS
ASSOCIATES